



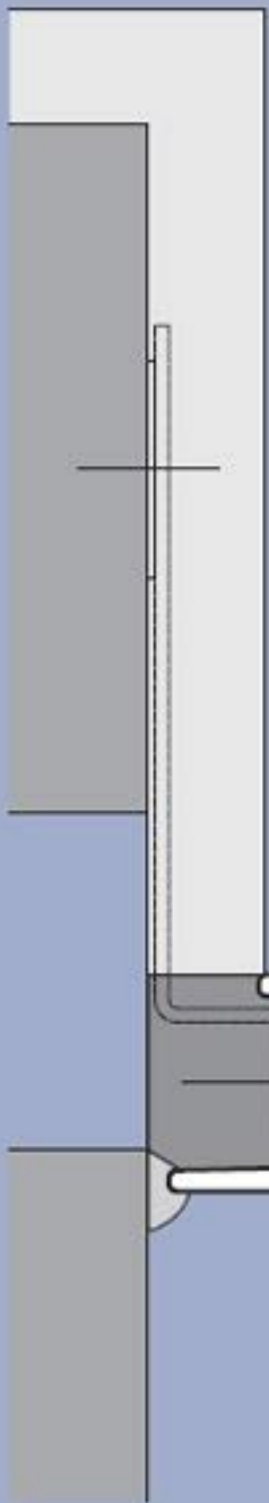

Fixed window


Scale 1:20

SMW-FR
 External rendered wall
 Lug fixed
 Long outside leg perimeter

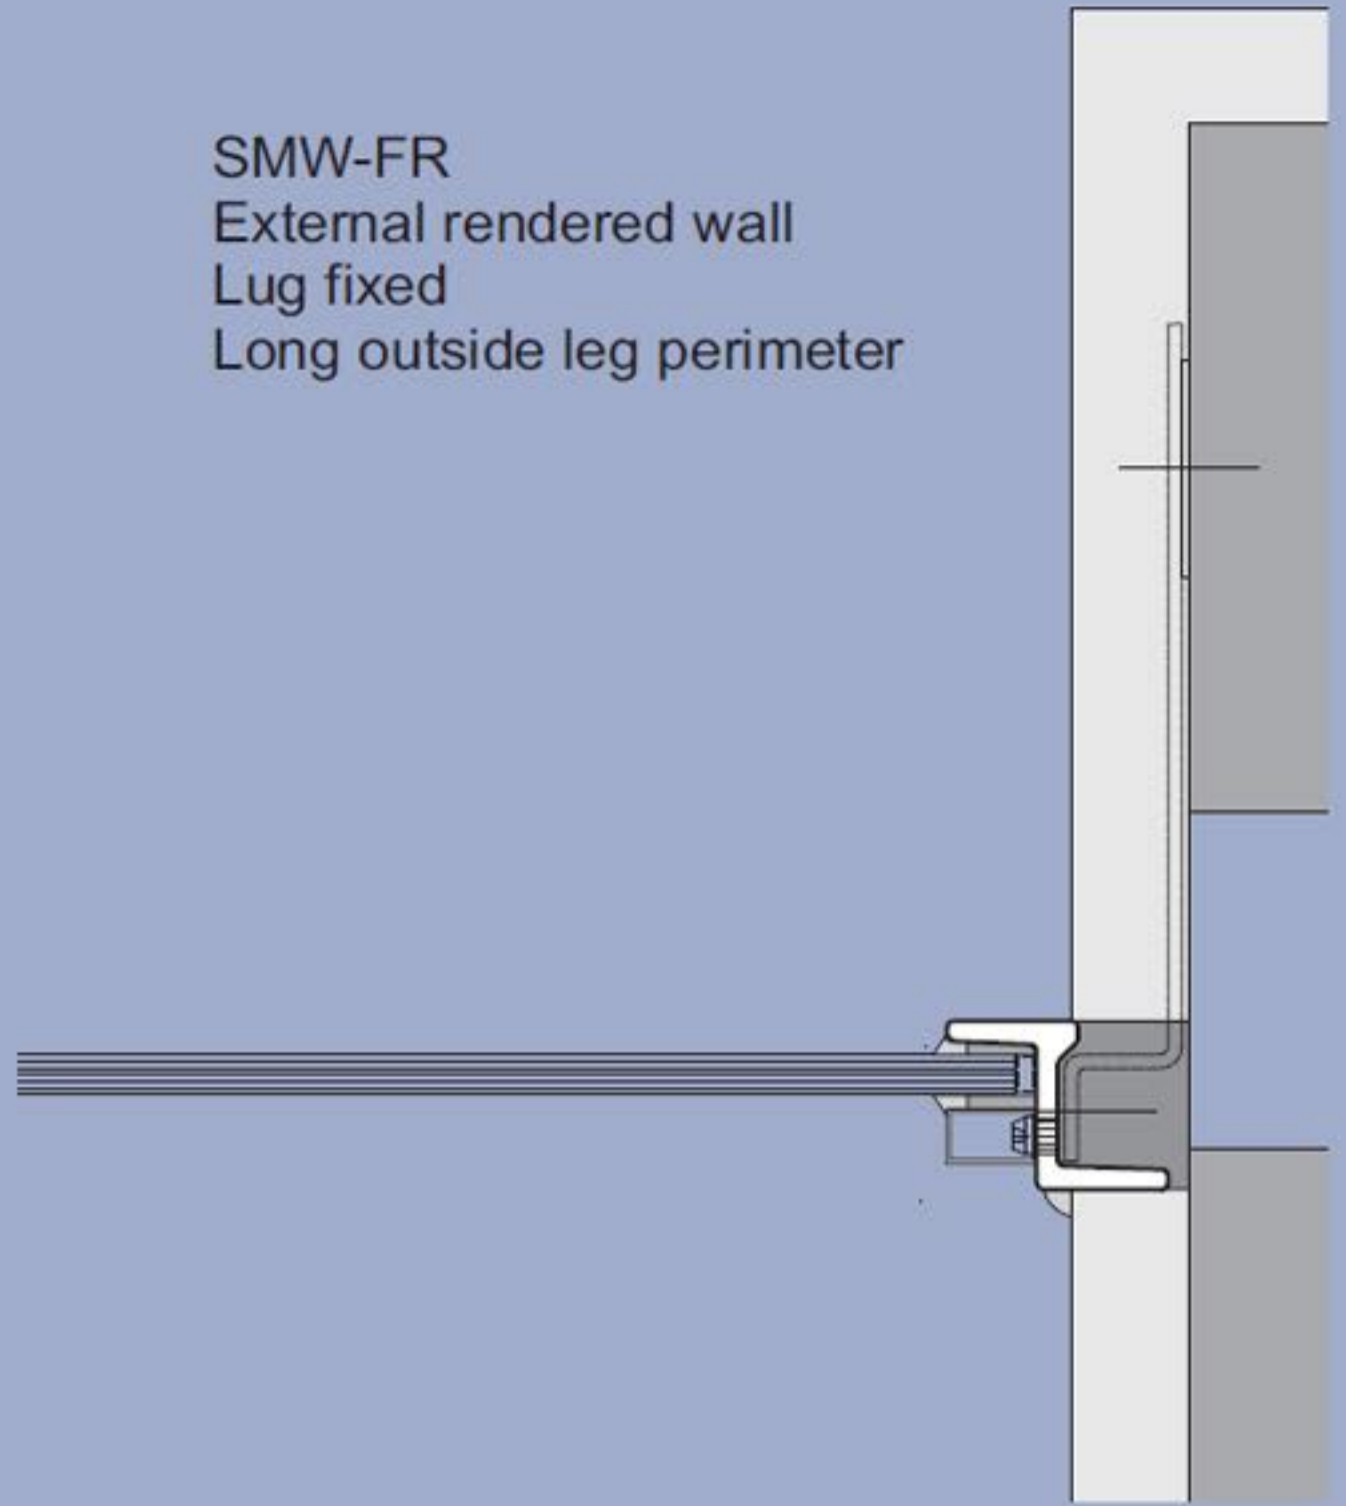

W20-FR
 External wall
 Lug fixed
 Long outside leg perimeter
 (short equal, long equal and long inside leg also available in W20)

W40-FR
 Internal wall
 Direct fixed
 Short equal leg perimeter
 (long outside and long inside leg also available in W40)

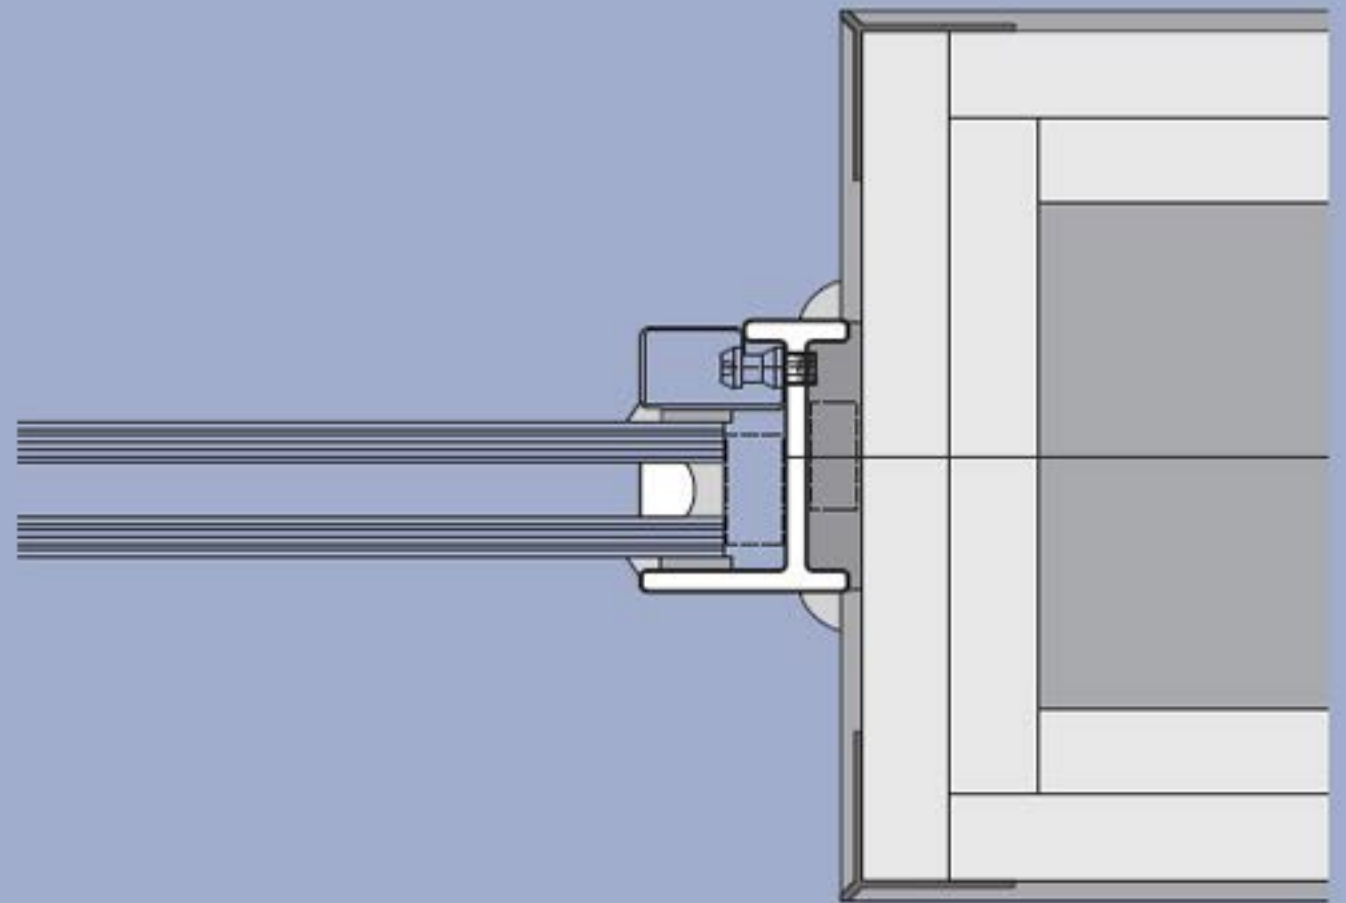

Scale 1:2

