


	SMW	SMW+	W10	W30	W20	W40
Glass	Up to 10 mm single	Up to 12 mm units	Up to 16 mm units	Up to 18 mm units	Up to 16 mm units	Up to 26 mm units
Min.Glass U (Ug)	5.8 W/m²K (single glazed)	1.8 W/m²K (3-5K/X-4hcie)	1.2 W/m²K (4-8K-4scl)	1.1 W/m²K (4-10K-4scl)	1.2 W/m²K (4-8K-4scl)	0.8 W/m²K (4scl-6K-4-6K-4scl)
Min.Window U (Uw) <small>Commercial Reference Window</small>			1.7 W/m²K (4-8K-4scl)	1.7 W/m²K (4-10K-4scl)		1.8 W/m²K (4scl-6K-4-6K-4scl)
Min.Window U (Uw) <small>Domestic Reference Window</small>			2.1 W/m²K (4-10K-4scl)	2.0 W/m²K (4-10K-4scl)		2.0 W/m²K (4scl-6K-4-6K-4scl)
Energy rating (BRC)			D (in final pre-publishing assessments)	C (in final pre-publishing assessments)		E (in final pre-publishing assessments)
Glazing	Putty glazing	Putty/silicone glazing	Bead glazed/solid bed glazing	Bead glazed/drained&ventilated	Bead glazed/solid bed glazing	Bead glazed/drained&ventilated
Glazed	Externally only	Externally only	Externally or internally	Externally or internally	Externally or internally	Externally or internally
Grade	Domestic	Domestic	Domestic / light commercial	Domestic / light commercial	Heavy domestic / commercial	Heavy domestic / commercial

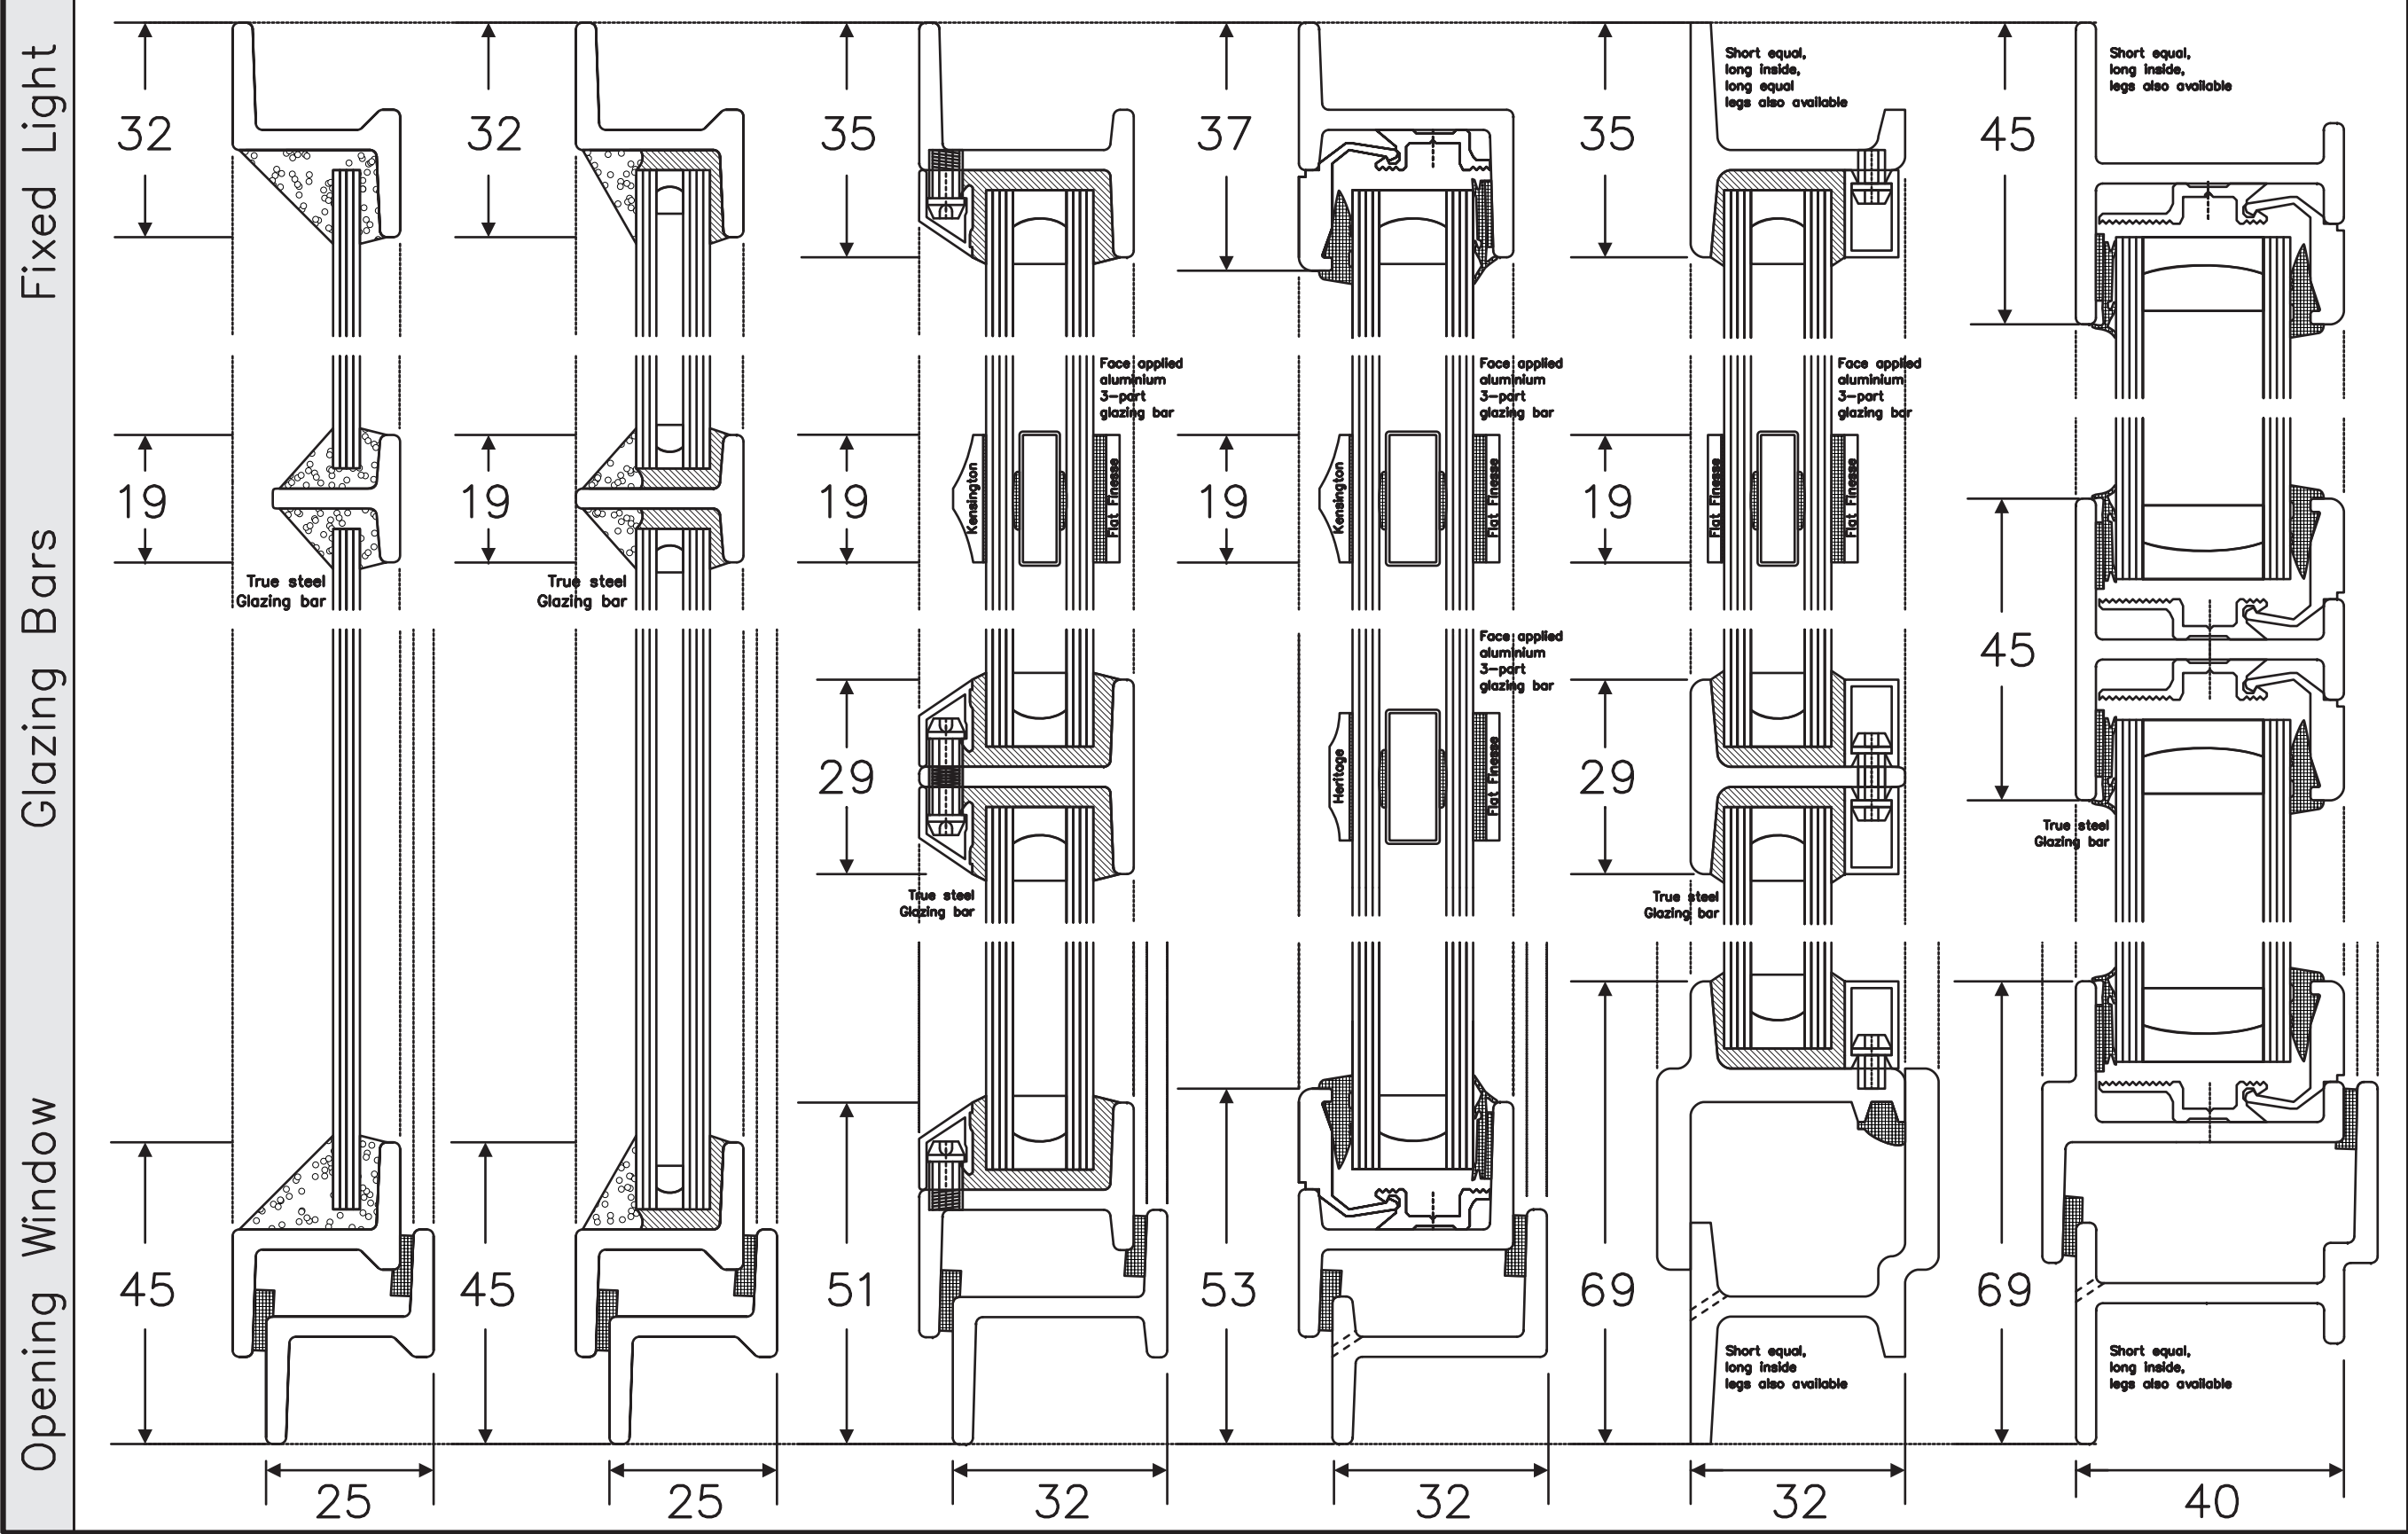

STEEL WINDOW SERVICE

30 Oxford Road
Finsbury Park
London
N4 3EY

Tel 020 7272 2294
Fax 020 7281 2309
Mail post@steelwindows.co.uk
Web www.steelwindows.co.uk

Scale 1:1 @ A3

Drawn DJ

Checked

Date

Project

Title
Typical Section
Details

Drawing No.

Revisions
Rev 5:
21-1-2010

Approved for
manufacture

Client / S.W.S.

Date :

All dimensions in
millimetres unless stated
otherwise.

All Elevations Drawn
Externally.

Do not scale - A3 Original

This drawing remains the
property of Steel Window
Service and Supplies
Limited and may not be
reproduced, copied or
distributed without prior
written permission.