



Scale 1:20

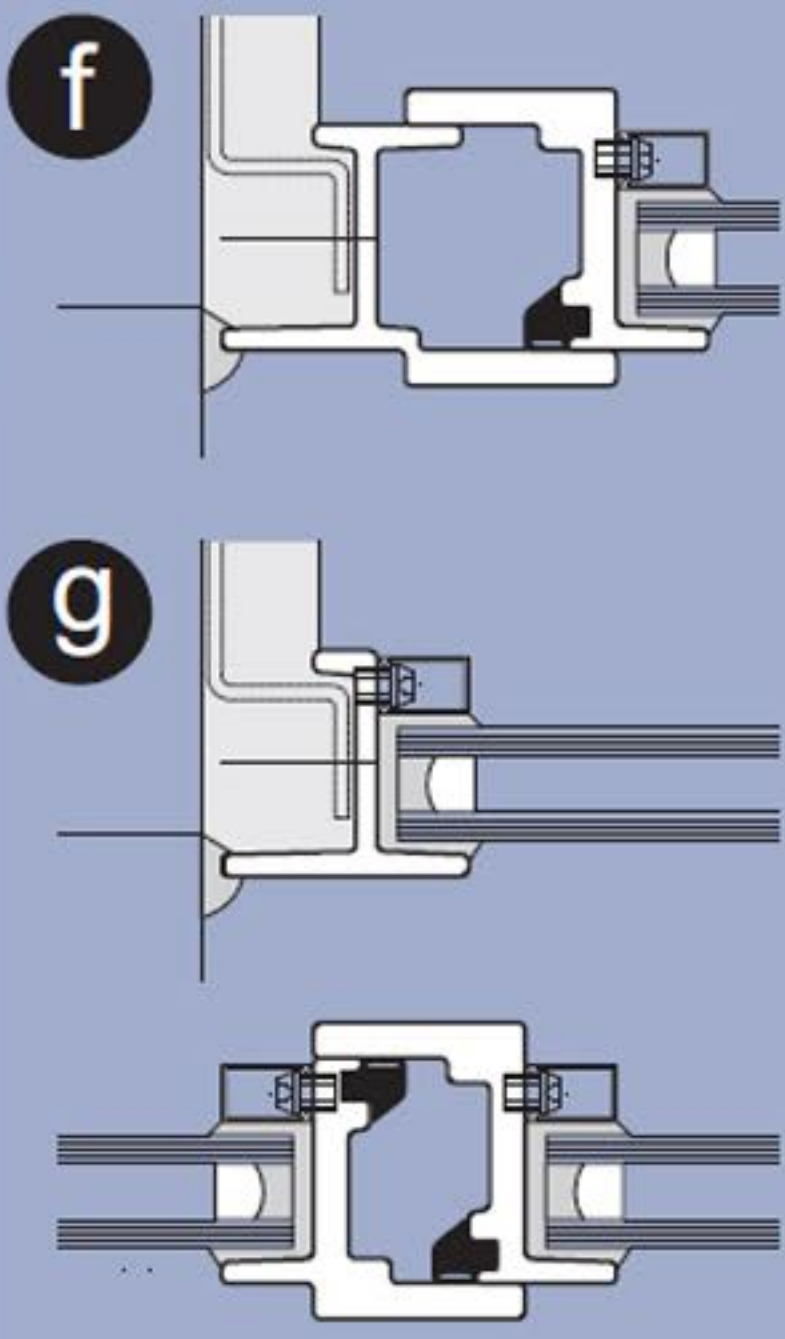

Double leaf meeting stile

Scale 1:2

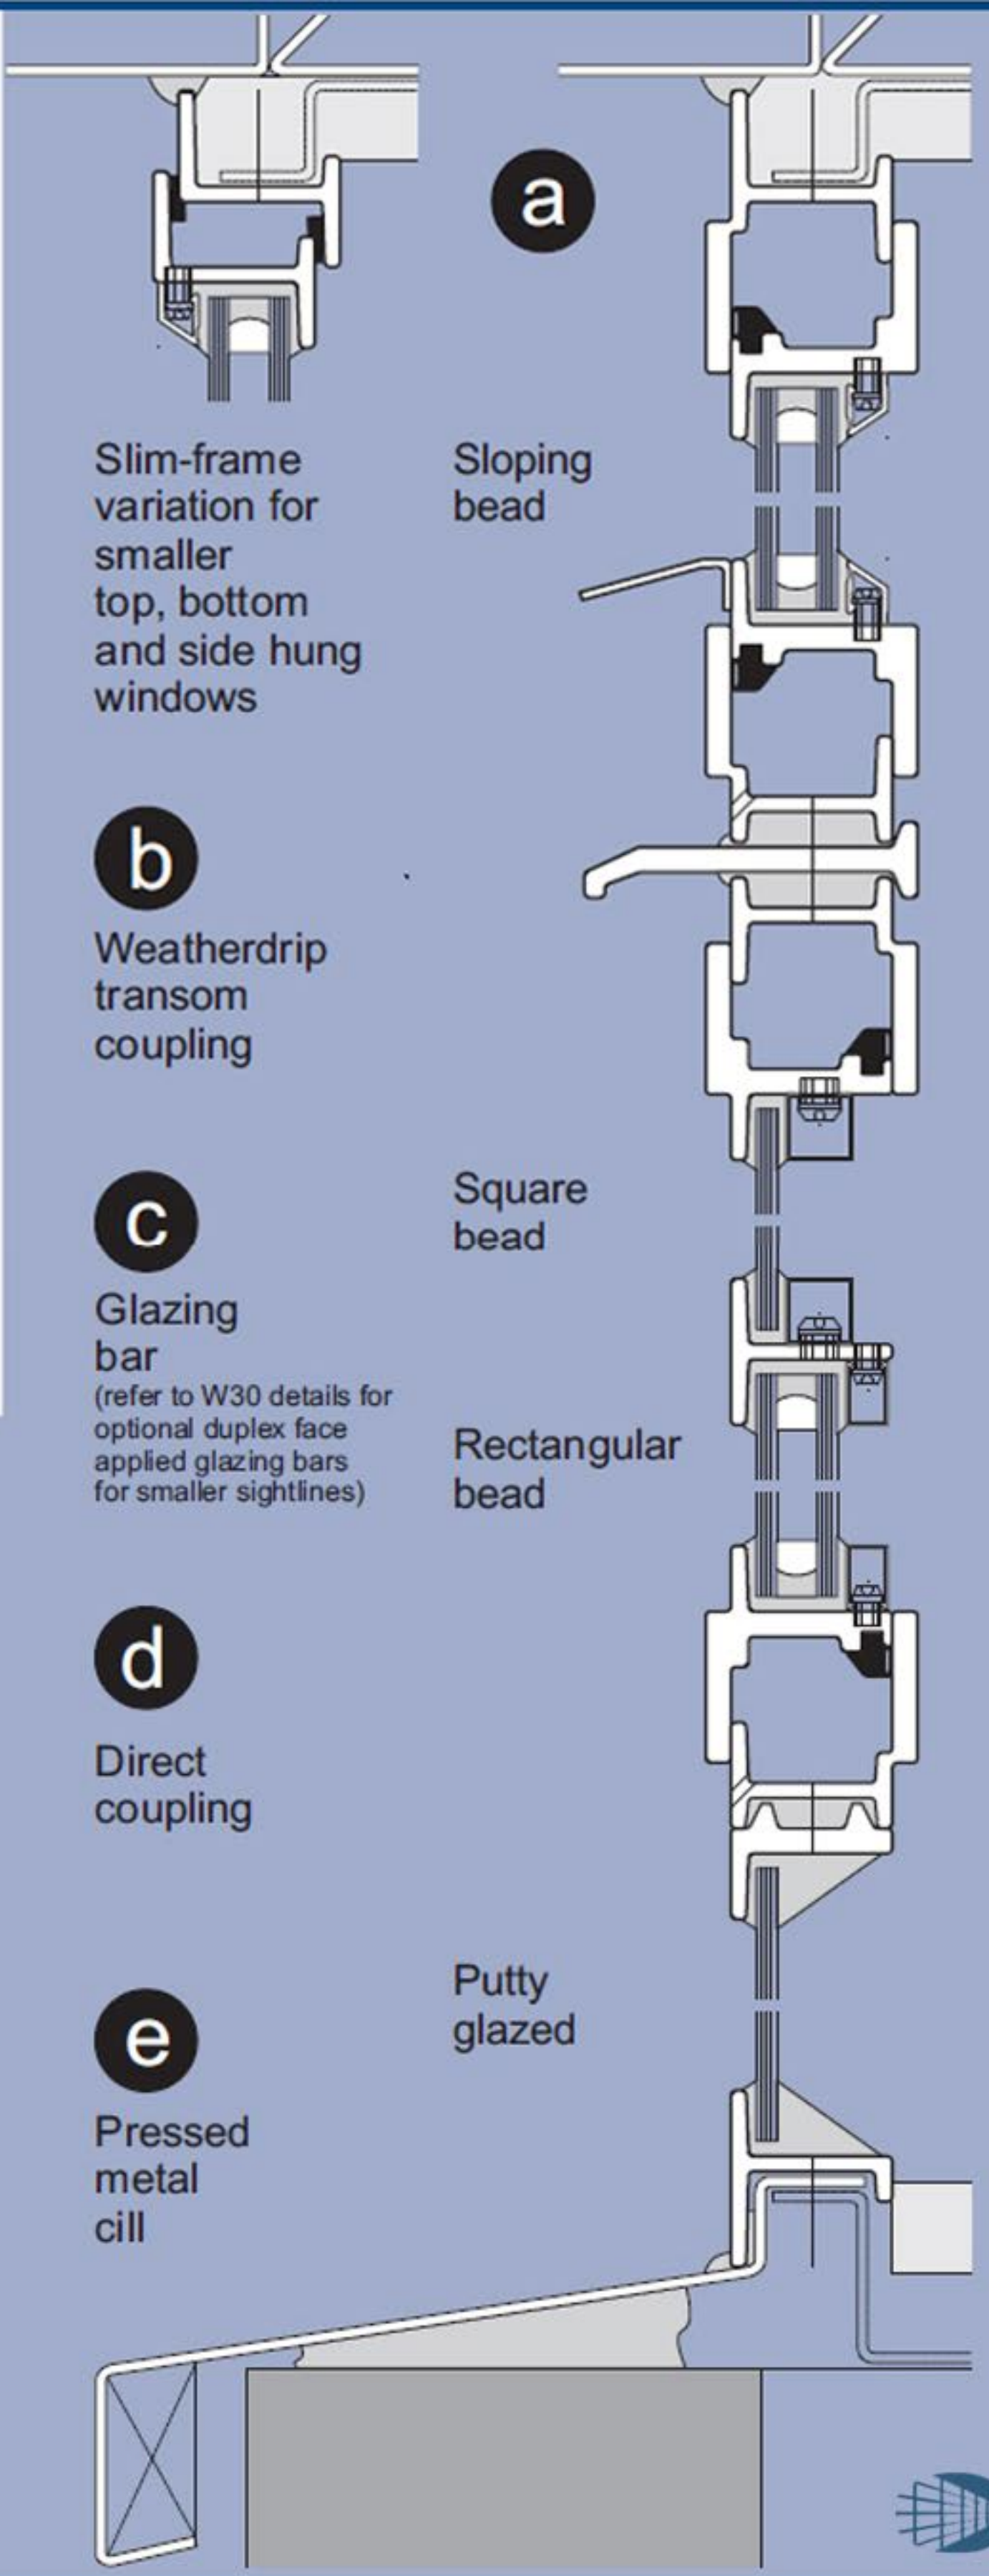

Slim-frame variation for smaller top, bottom and side hung windows

Sloping bead

b
Weatherdrip transom coupling

c
Glazing bar
(refer to W30 details for optional duplex face applied glazing bars for smaller sightlines)

Square bead

Rectangular bead

d
Direct coupling

e
Pressed metal cill

Putty glazed

